

SURVEY PLAT

HOVELSRUD CONSULTING ASSOCIATES
ENGINEERING - LAND SURVEYING
RICHLAND COUNTY BANK BUILDING
RICHLAND CENTER, WISCONSIN 53581

DESCRIPTION FOR: Westby Cooperative Creamery August 2, 1976

Sheet 1 of 4

Easement 1

A DESCRIPTION OF AN EASEMENT DESCRIBED AS FOLLOWS:

Beginning at the Northeast Corner of Section 32,
T. 14 N., R. 4 W., Vernon County, Wisconsin;

Thence South, 264.00 feet along the East line of said
Section 32;

Thence West 66.00 feet;


Thence North 264.00 feet parallel to said East line
of Section 32;

Thence East 66.00 feet to the point of beginning;

The above described easement being, located in the North-
east Quarter (NE $\frac{1}{4}$) of the Northeast Quarter (NE $\frac{1}{4}$) of Section
32, T. 14 N., R. 4 W., Vernon County, Wisconsin.

I certify that I have written the above description
from existing records and that the following Plat is a true
representation thereof to the best of my knowledge and belief.

Dated this 2nd day
of August, 1976
Richland Center, Wisconsin


Herman J. Hovelsrud
Registered Land Surveyor S-749



SURVEY PLAT

HOVELSRUD CONSULTING ASSOCIATES
ENGINEERING - LAND SURVEYING
RICHLAND COUNTY BANK BUILDING
RICHLAND CENTER, WISCONSIN 53581

DESCRIPTION FOR: Westby Cooperative Creamery August 2, 1976

Sheet 2 of 4

Easement 2

A DESCRIPTION OF AN EASEMENT DESCRIBED AS FOLLOWS:


Commencing at the Northeast corner of Section 32, T. 14 N., R. 4 W., Vernon County, Wisconsin; Thence South 264.00 feet along the East line of said Section 32 to the point of beginning;

Thence South 81.00 feet along said East line;
Thence West 66.00 feet;
Thence North 81.00 feet parallel to said East line;
Thence East 66.00 feet to the point of beginning;

The above described Easement being located in the Northeast Quarter (NE $\frac{1}{4}$) of the Northeast Quarter (NE $\frac{1}{4}$) of Section 32, T. 14 N., R. 4 W., Vernon County, Wisconsin.

I certify that I have written the above description from existing records and that the following Plat is a true representation thereof to the best of knowledge and belief.

Dated this 2nd day
of August, 1976
Richland Center, Wisconsin


Herman J. Hovelsrud
Registered Land Surveyor S-749



SURVEY PLAT

HOVELSRUD CONSULTING ASSOCIATES
ENGINEERING - LAND SURVEYING
RICHLAND COUNTY BANK BUILDING
RICHLAND CENTER, WISCONSIN 53581

DESCRIPTION FOR: Westby Cooperative Creamery August 2, 1976
Sheet 3 of 4

A DESCRIPTION OF A PARCEL OF LAND DESCRIBED AS FOLLOWS:

Commencing at the Northeast corner of Section 32,
T. 14 N., R. 4 W., Vernon County, Wisconsin; Thence South,
345.00 feet along the East line of said Section 32 to the
point of beginning;

Thence South, 730.00 feet along said East line;
Thence West, 1085.00 feet parallel to the North line
of said Section 32;
Thence North, 730.00 feet parallel to the East line
of said Section 32;
Thence East 1085.00 feet parallel to the North
line of said Section 32 to the point of beginning;

The above described parcel of land being located in
the Northeast Quarter (NE $\frac{1}{4}$) of the Northeast Quarter (NE $\frac{1}{4}$)
of Section 32, T. 14 N., R. 4 W., Vernon County, Wisconsin,
and containing 18.14 acres.

I certify that I have written the above description
from existing records and that the following Plat is a true
representation thereof to the best of my knowledge and belief.

Dated this 2nd day
of August, 1976
Richland Center, Wisconsin


Herman J. Hovelsrud
Registered Land Surveyor S-749



SURVEY PLAT

HOVELSRUD CONSULTING ASSOCIATES
ENGINEERING - LAND SURVEYING
RICHLAND COUNTY BANK BUILDING
RICHLAND CENTER, WISCONSIN 53581



Description for: Westby Cooperative Creamery

August 2, 1976

Sheet 4 of 4

Parcel located in the Northeast Quarter(N¼) of the Northeast Quarter(N¼) of Section 32, T. 14 N., R. 4 W., Vernon County, Wisconsin

Northeast Corner of Section
32

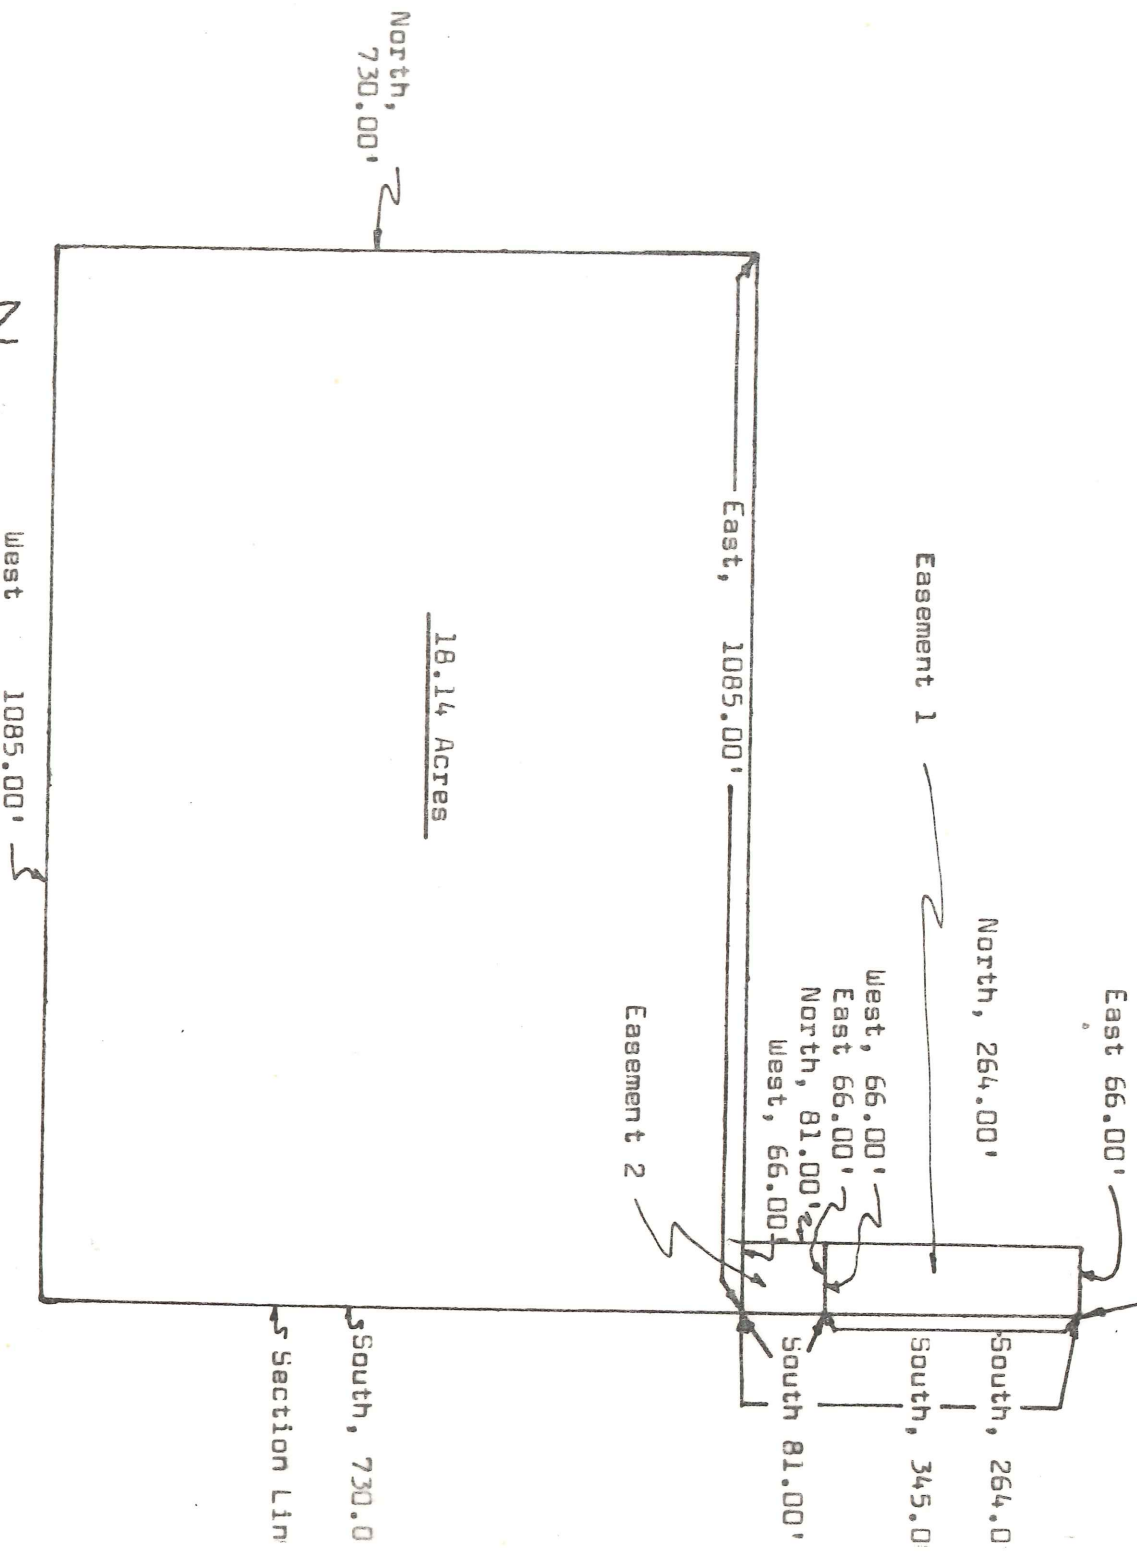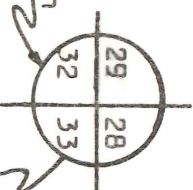

Scale 1"=200'

Herman J. Hovelsrud
Herman J. Hovelsrud
Registered Land Surveyor S-749

